


NOTE: -
STORM WATER
DRAINAGE TO TANK
VIA CHARGED LINES
OVERFLOW TO STREET

RAINWATER TANK TO
COLLECT RAIN RUN OFF
FROM ALL OF ROOF AREA

RAINWATER TANK SUPPLY
CONNECTED TO ALL TOILETS
IN DEVELOPMENT

RAINWATER TANK SUPPLY
CONNECTED TO AT LEAST
ONE OUT DOOR TAP IN THE
DEVELOPMENT

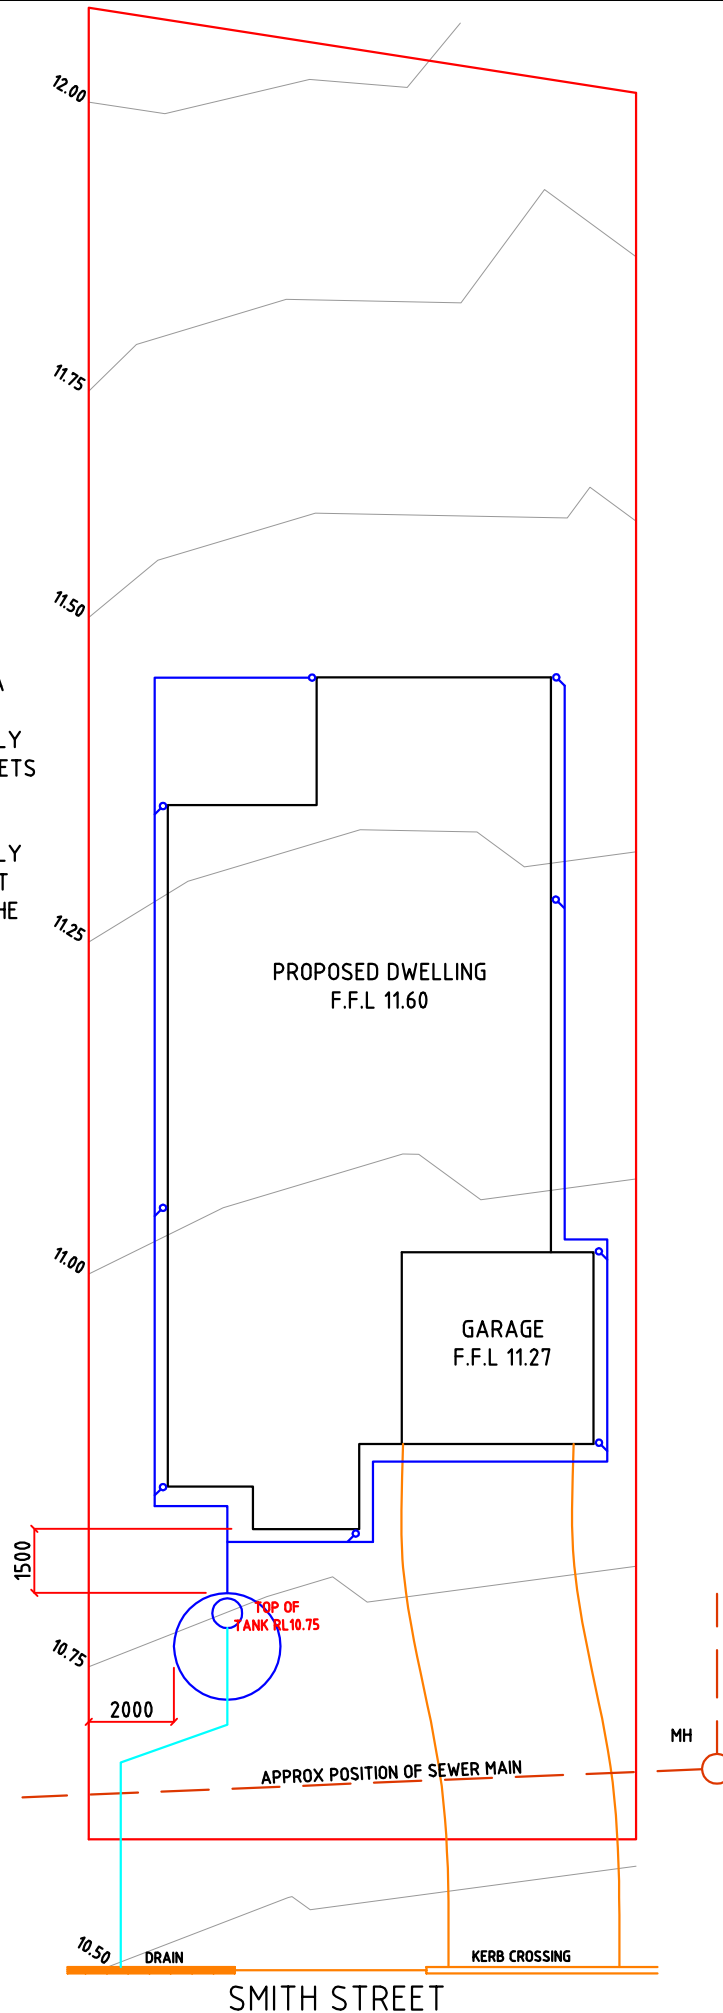


LEGEND	
	SITE BOUNDARY
	DRAINAGE LINE
	OVERFLOW LINE
	FALL OF LAND
	10,000Ltr WATER TANK

TANK MODEL
10,000Ltr/T300

NOTE:
TANKS HAVE BEEN LOCATED
BASED ON CONTOUR PLANS
PROVIDED FINAL TANK POSITIONS
AND LEVELS TO BE DETERMINED
ON SITE BETWEEN OWNER AND
PLUMBER/BUILDER

FINAL DRAINAGE DESIGN TO BE
DETERMINED BY PLUMBER/BUILDER

RAINSWITCH RECOMMENDED TO BE
INSTALLED ON SERVICE SIDE OF
HOUSE OR GARAGE WALLS

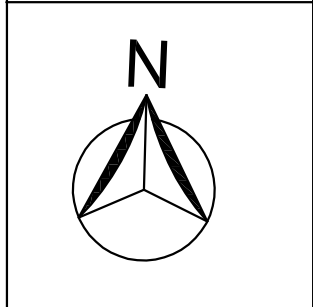


SITE ID: 8120000

APPROVED BY _____

DATE:.....

NAME:.....

SIGNATURE.....

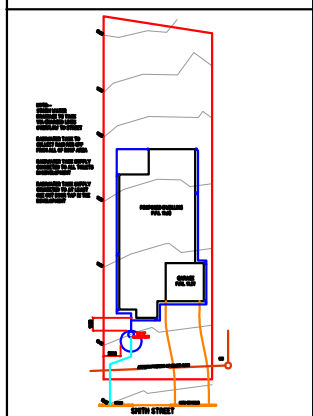

ISSUE	DATE	AMENDMENTS
A	01/02/12	ORIGINAL ISSUE

PROPOSED SITE LAYOUT FOR
MR AND MRS SMITH
SMITH STREET, SMITH VALE

DRAWN	O.Rios
APPROVED	T.Bantock
ISSUED	01/02/12
RECORD OF ISSUE	
A	

Sydney WaterTanks
superior engineering
1 - 5 Anzac Rd. Smeaton Grange Rd,
Smeaton Grange NSW 2567
Phone: (02) 4629 6688 Fax: (02) 4629 6677
Email: info@sydneywatertanks.com.au