



For DWG/CAD file of this drawing please contact Sydney Water Tanks

Please be aware of all dimensions before excavating

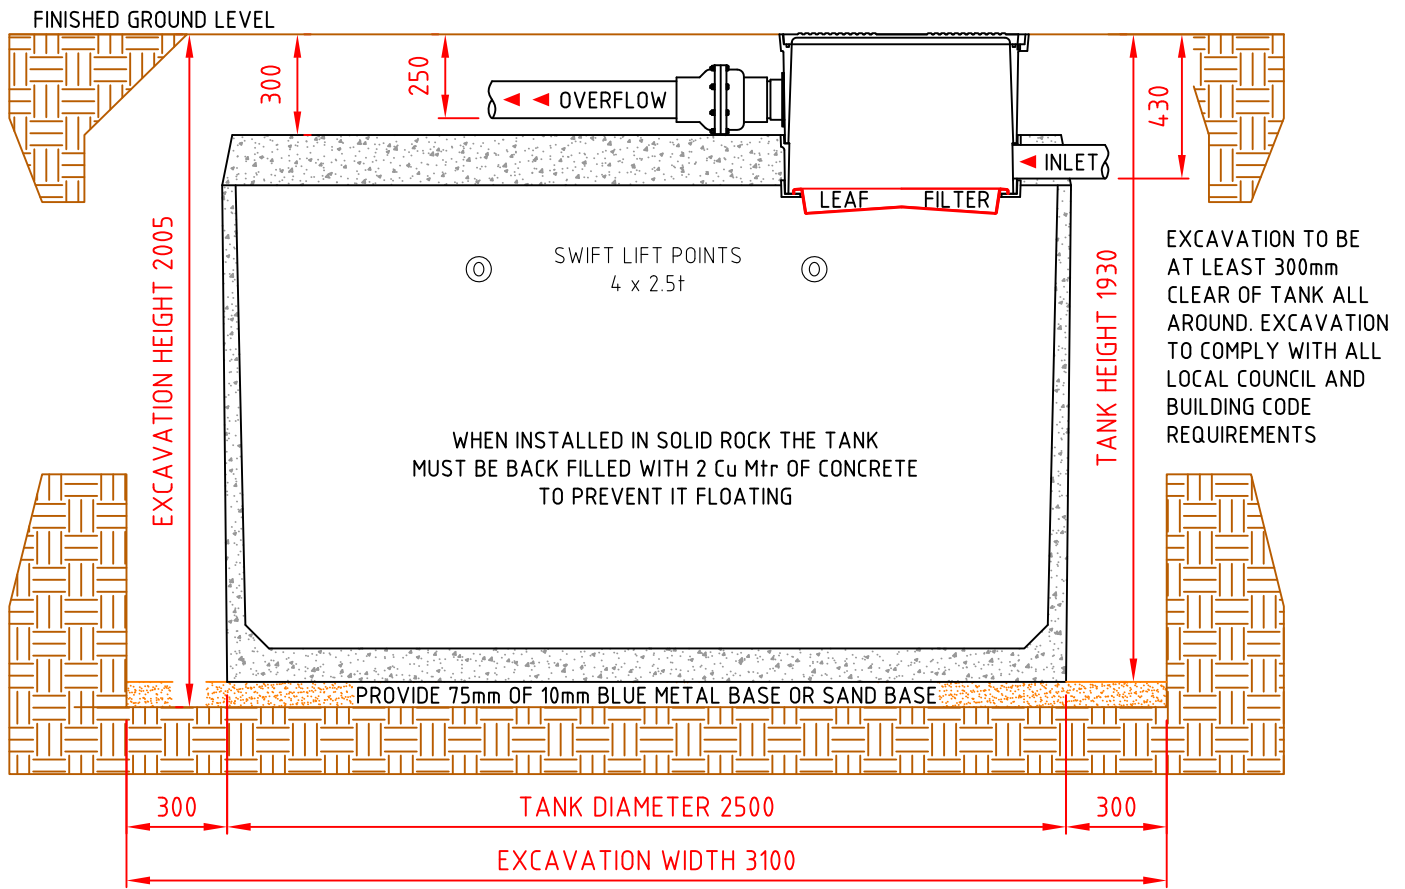

DIAGRAMMATIC SECTION DETAIL

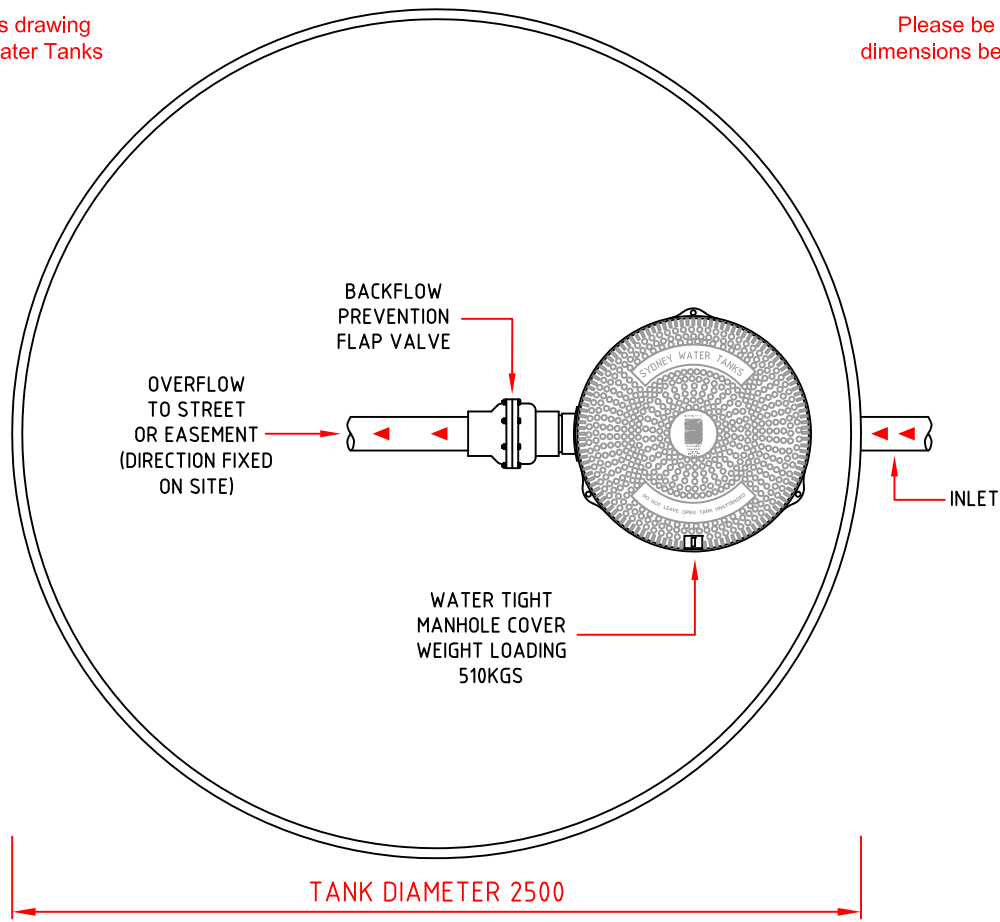

1-5 Anzac Avenue, Smeaton Grange Road
Smeaton Grange NSW 2567
Phone: (02) 4629 6688 Fax: (02) 4629 6677
Email: sales@sydneywatertanks.com.au
Web Site: www.sydneywatertanks.com.au

THE TANK IS MANUFACTURED BY BIOSEPTIC PTY LTD AND IT IS ACCREDITED TO AS/NZS 1546.1-2008

Concrete fc:	40Mpa @ 28 days
PVC fittings:	@100mm
Mass:	4.8 tonnes
Lid:	F82 mesh
Base and Walls:	Fibre steel

A4 Size Sheet
© SYDNEY WATER TANKS, 2014

Scale: 1 : 25
Scale: 1 of 1

ISSUE G
JUN 14

6,100Ltr Concrete Water Tank
Model: 6,100/300

FILE LOCATION: (P:) > 4. CAD FILES > SYDNEY WATER TANKS (ISSUE G JUNE 2014) > PDF FILES > 2. 6,100Ltr > 1. 6,100Ltr Tank Only