


APPROVED BY

DATE:.....

NAME:.....

SIGNATURE.....

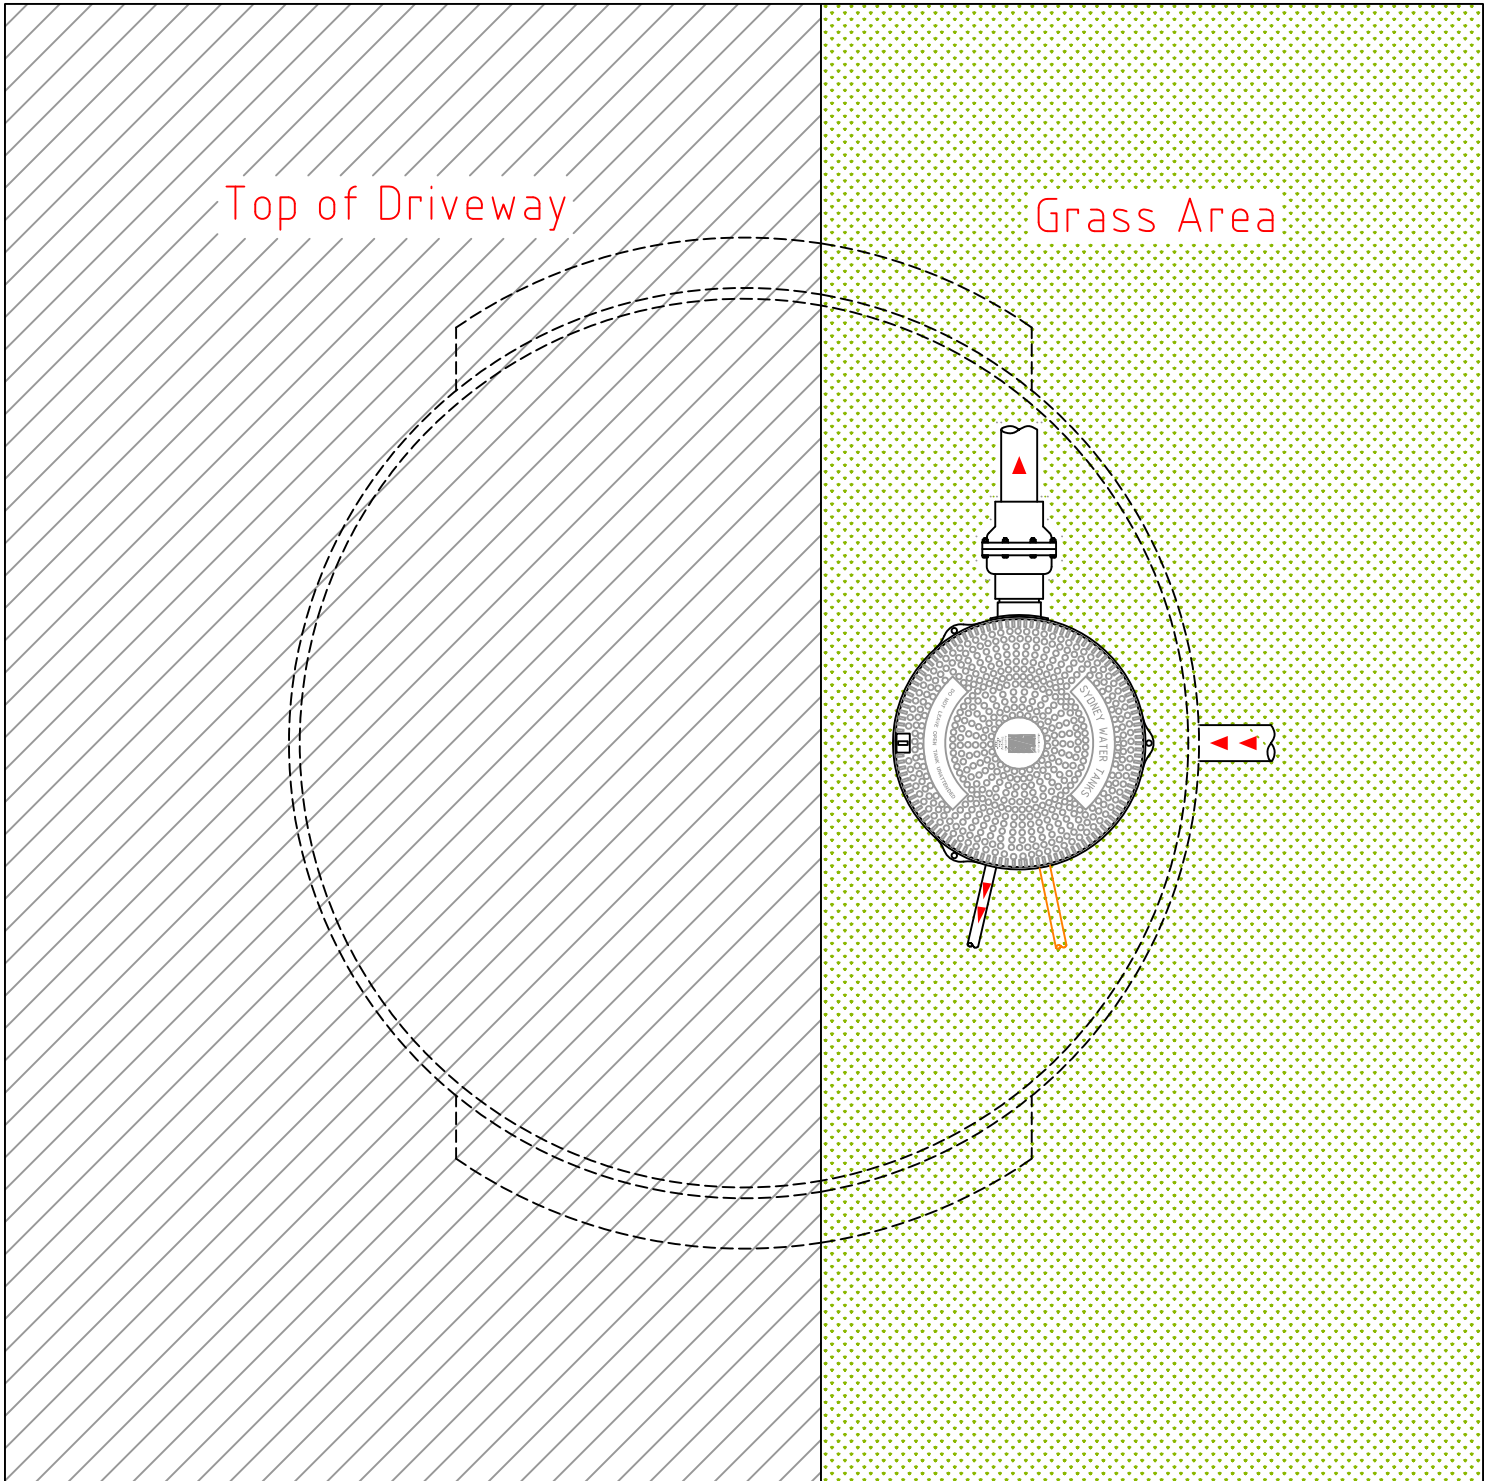

ISSUE	DATE	AMENDMENTS
A	10.06.16	ORIGINAL ISSUE

Partial Tank Under Driveway

DRAWN	O.Rios
APPROVED	
ISSUED	10.06.16
RECORD OF ISSUE	
A	
SHEET 1 OF 1	



 superior engineering

 1 - 5 Anzac Rd. Smeaton Grange Rd,

 Smeaton Grange NSW 2567

 Phone: (02) 4629 6688 Fax: (02) 4629 6677


 Email: info@sydneywatertanks.com.au

APPROVED BY

DATE:.....

NAME:.....

SIGNATURE.....

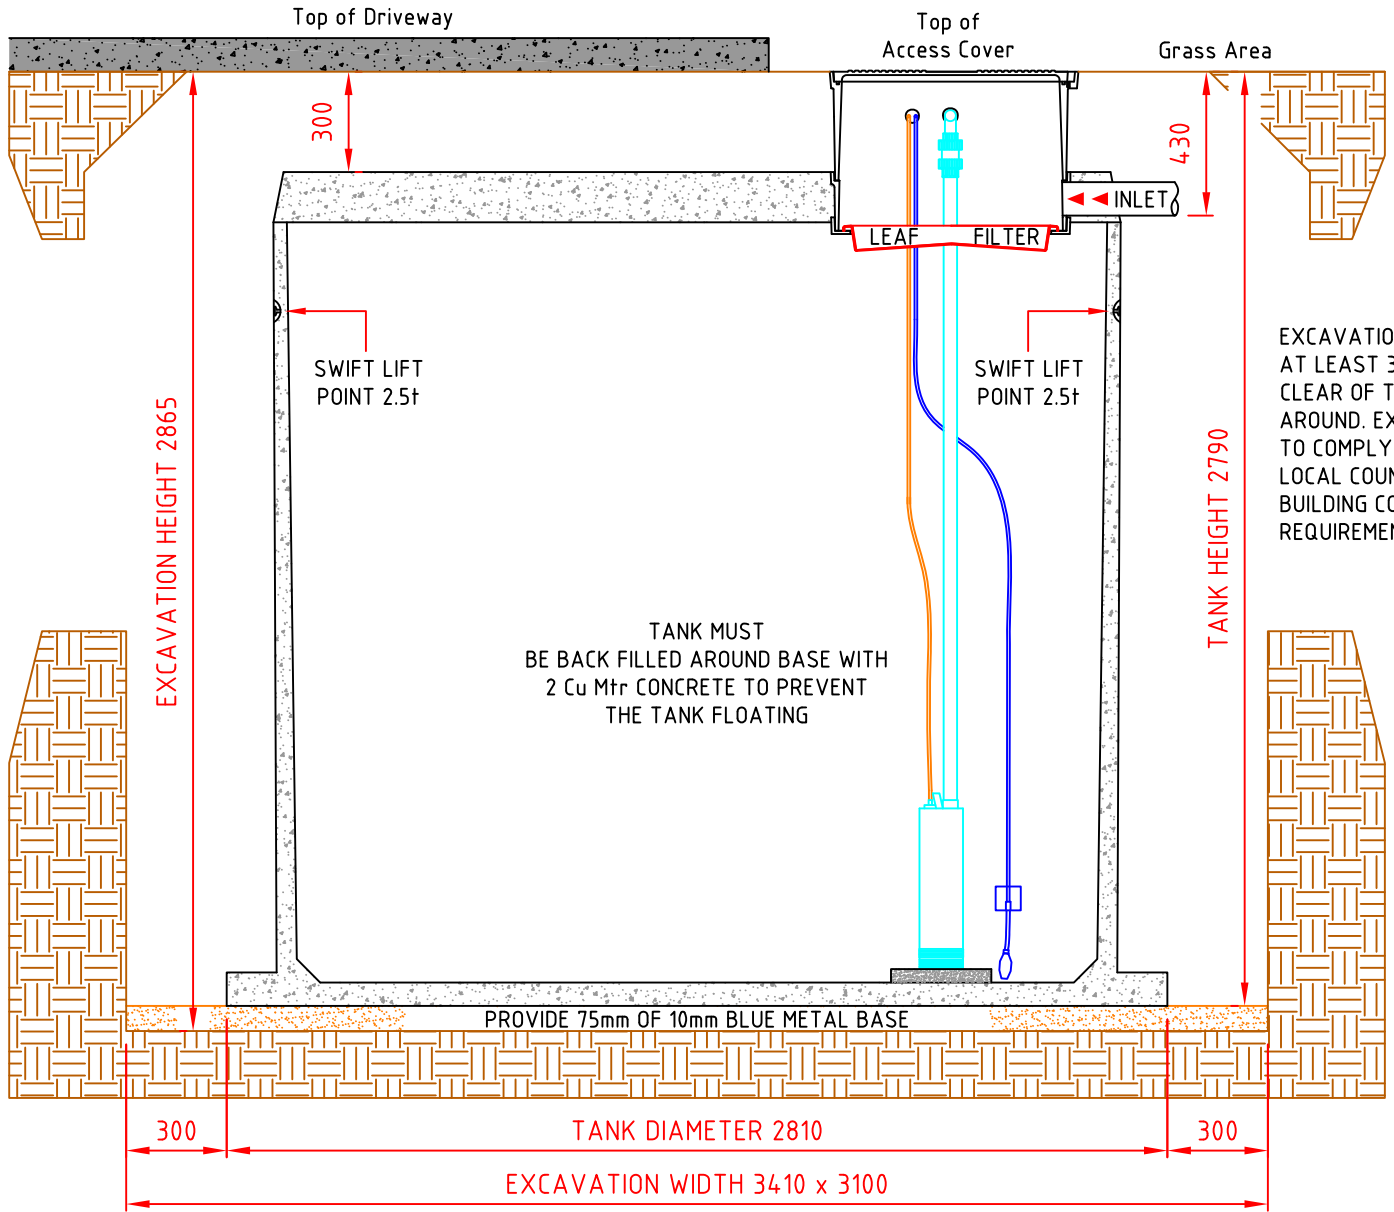

EXCAVATION TO BE AT LEAST 300mm CLEAR OF TANK ALL AROUND. EXCAVATION TO COMPLY WITH ALL LOCAL COUNCIL AND BUILDING CODE REQUIREMENTS

DIAGRAMMATIC SECTION DETAIL

ISSUE	DATE	AMENDMENTS
A	10.06.16	ORIGINAL ISSUE

Partial Tank Under Driveway

DRAWN	O.Rios
APPROVED	
ISSUED	10.06.16
RECORD OF ISSUE	
A	



 superior engineering

 1 - 5 Anzac Rd. Smeaton Grange Rd,

 Smeaton Grange NSW 2567

 Phone: (02) 4629 6688 Fax: (02) 4629 6677

 Email: info@sydneywatertanks.com.au