


FINISHED FLOOR LEVEL

MANHOLE COVER

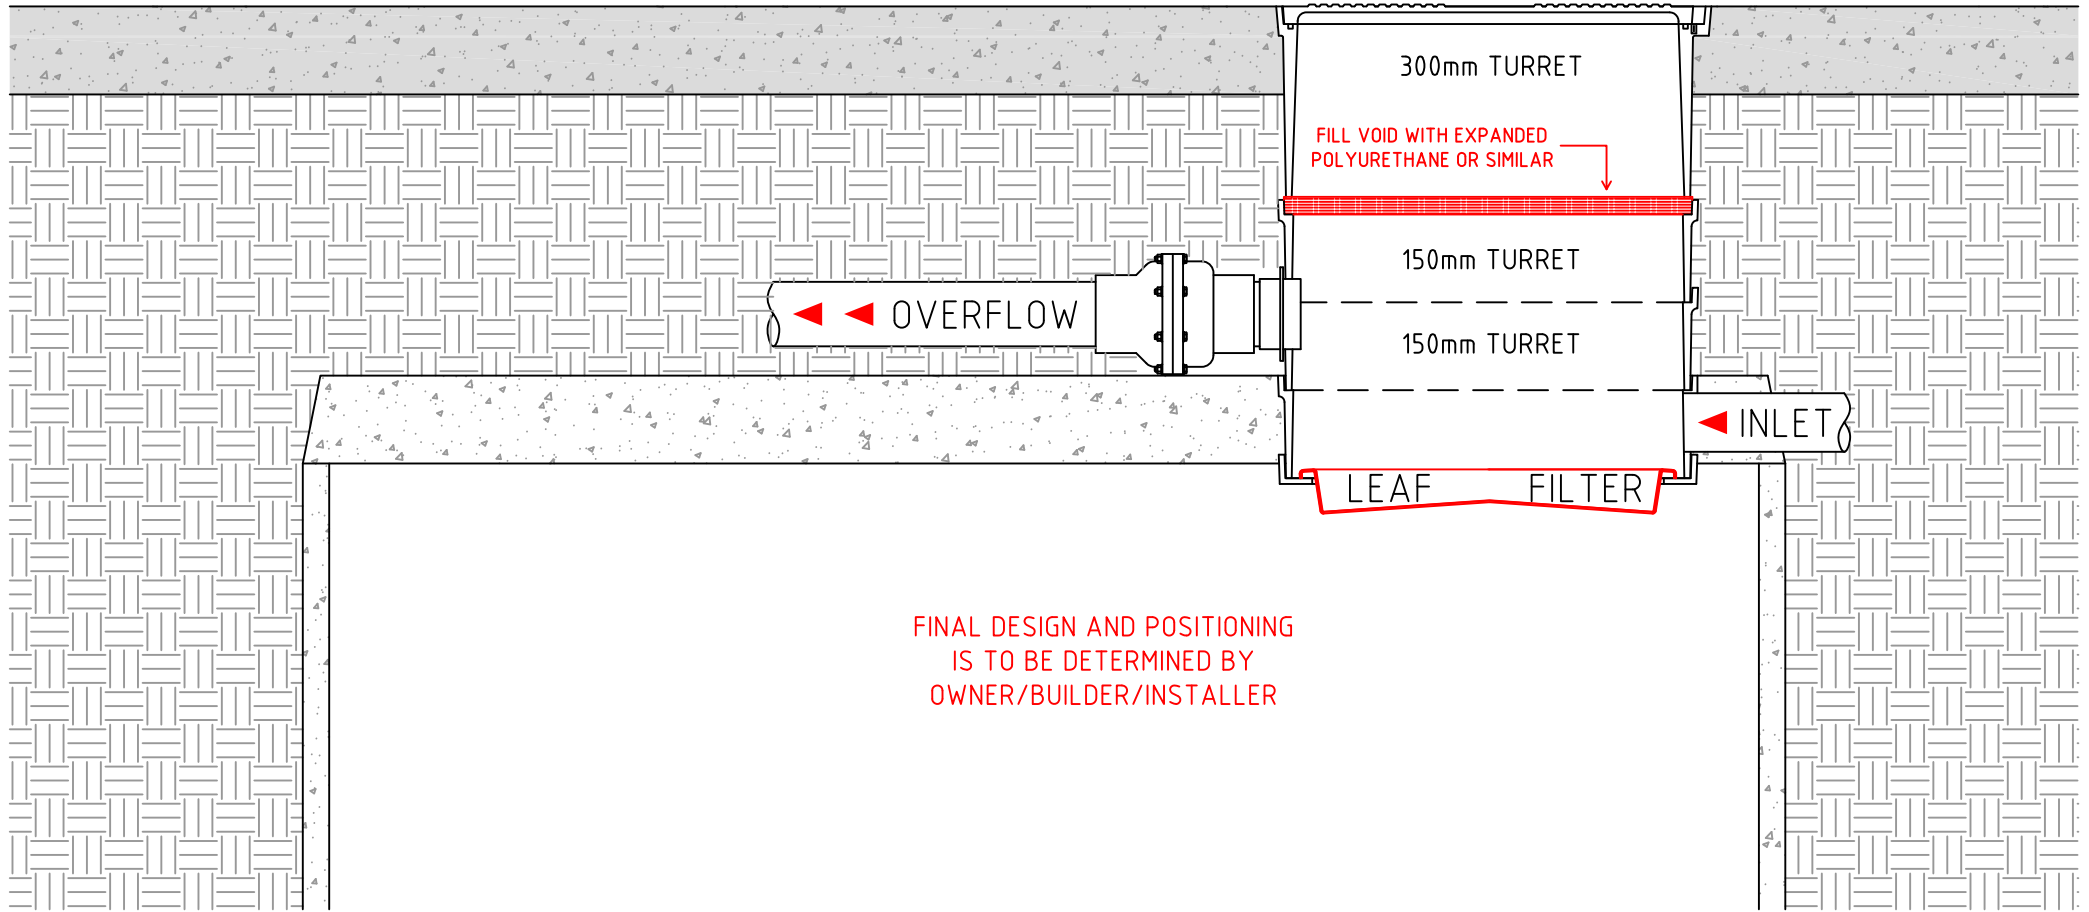

FINAL DESIGN AND POSITIONING
IS TO BE DETERMINED BY
OWNER/BUILDER/INSTALLER

DIAGRAMMATIC SECTION DETAIL

ISSUE	DATE	AMENDMENTS
A	22.03.16	ORIGINAL ISSUE

PROPOSED LAYOUT FOR
TANKS UNDER SLAB

DRAWN	O.Rios	APPROVED BY	DATE:
APPROVED	B.Martin	NAME:	
ISSUED	22.03.16	RECORD OF ISSUE	
A			
SHEET 1 OF 1		SIGNATURE	



1 - 5 Anzac Rd. Smeaton Grange Rd, Smeaton Grange NSW 2567

Phone: (02) 4629 6688 Fax: (02) 4629 6677 Email: info@sydneywatertanks.com.au